

RANCHO CIELO PARCEL "H"
EXISTING CONDITIONS

DATA TABLE



L1 N55°23'25"W 15.90'

OPEN SPACE SIGNAGE NOTES

OPEN SPACE SIGNS SHALL BE PLACED ALONG THE BIOLOGICAL OPEN SPACE BOUNDARY AT 100' INTERVALS MINIMUM. SIGNS MUST BE CORROSION RESISTANT, A MINIMUM OF 6"x9" IN SIZE, ON POSTS NOT LESS THAN THREE (3) FEET IN HEIGHT FROM THE GROUND SURFACE, AND MUST STATE THE FOLLOWING:

SENSITIVE ENVIRONMENTAL RESOURCES
AREA RESTRICTED BY EASEMENT

APPROVED ENTRY WITHOUT EXPRESS WRITTEN PERMISSION FROM THE COUNTY OF SAN DIEGO IS PROHIBITED. TO REPORT A VIOLATION OR FOR MORE INFORMATION ABOUT EASEMENT RESTRICTIONS AND EXCEPTIONS CONTACT THE COUNTY OF SAN DIEGO, DEPARTMENT OF PLANNING AND LAND USE.
REFERENCE: (TM 5441 & ER 86-06-026B)

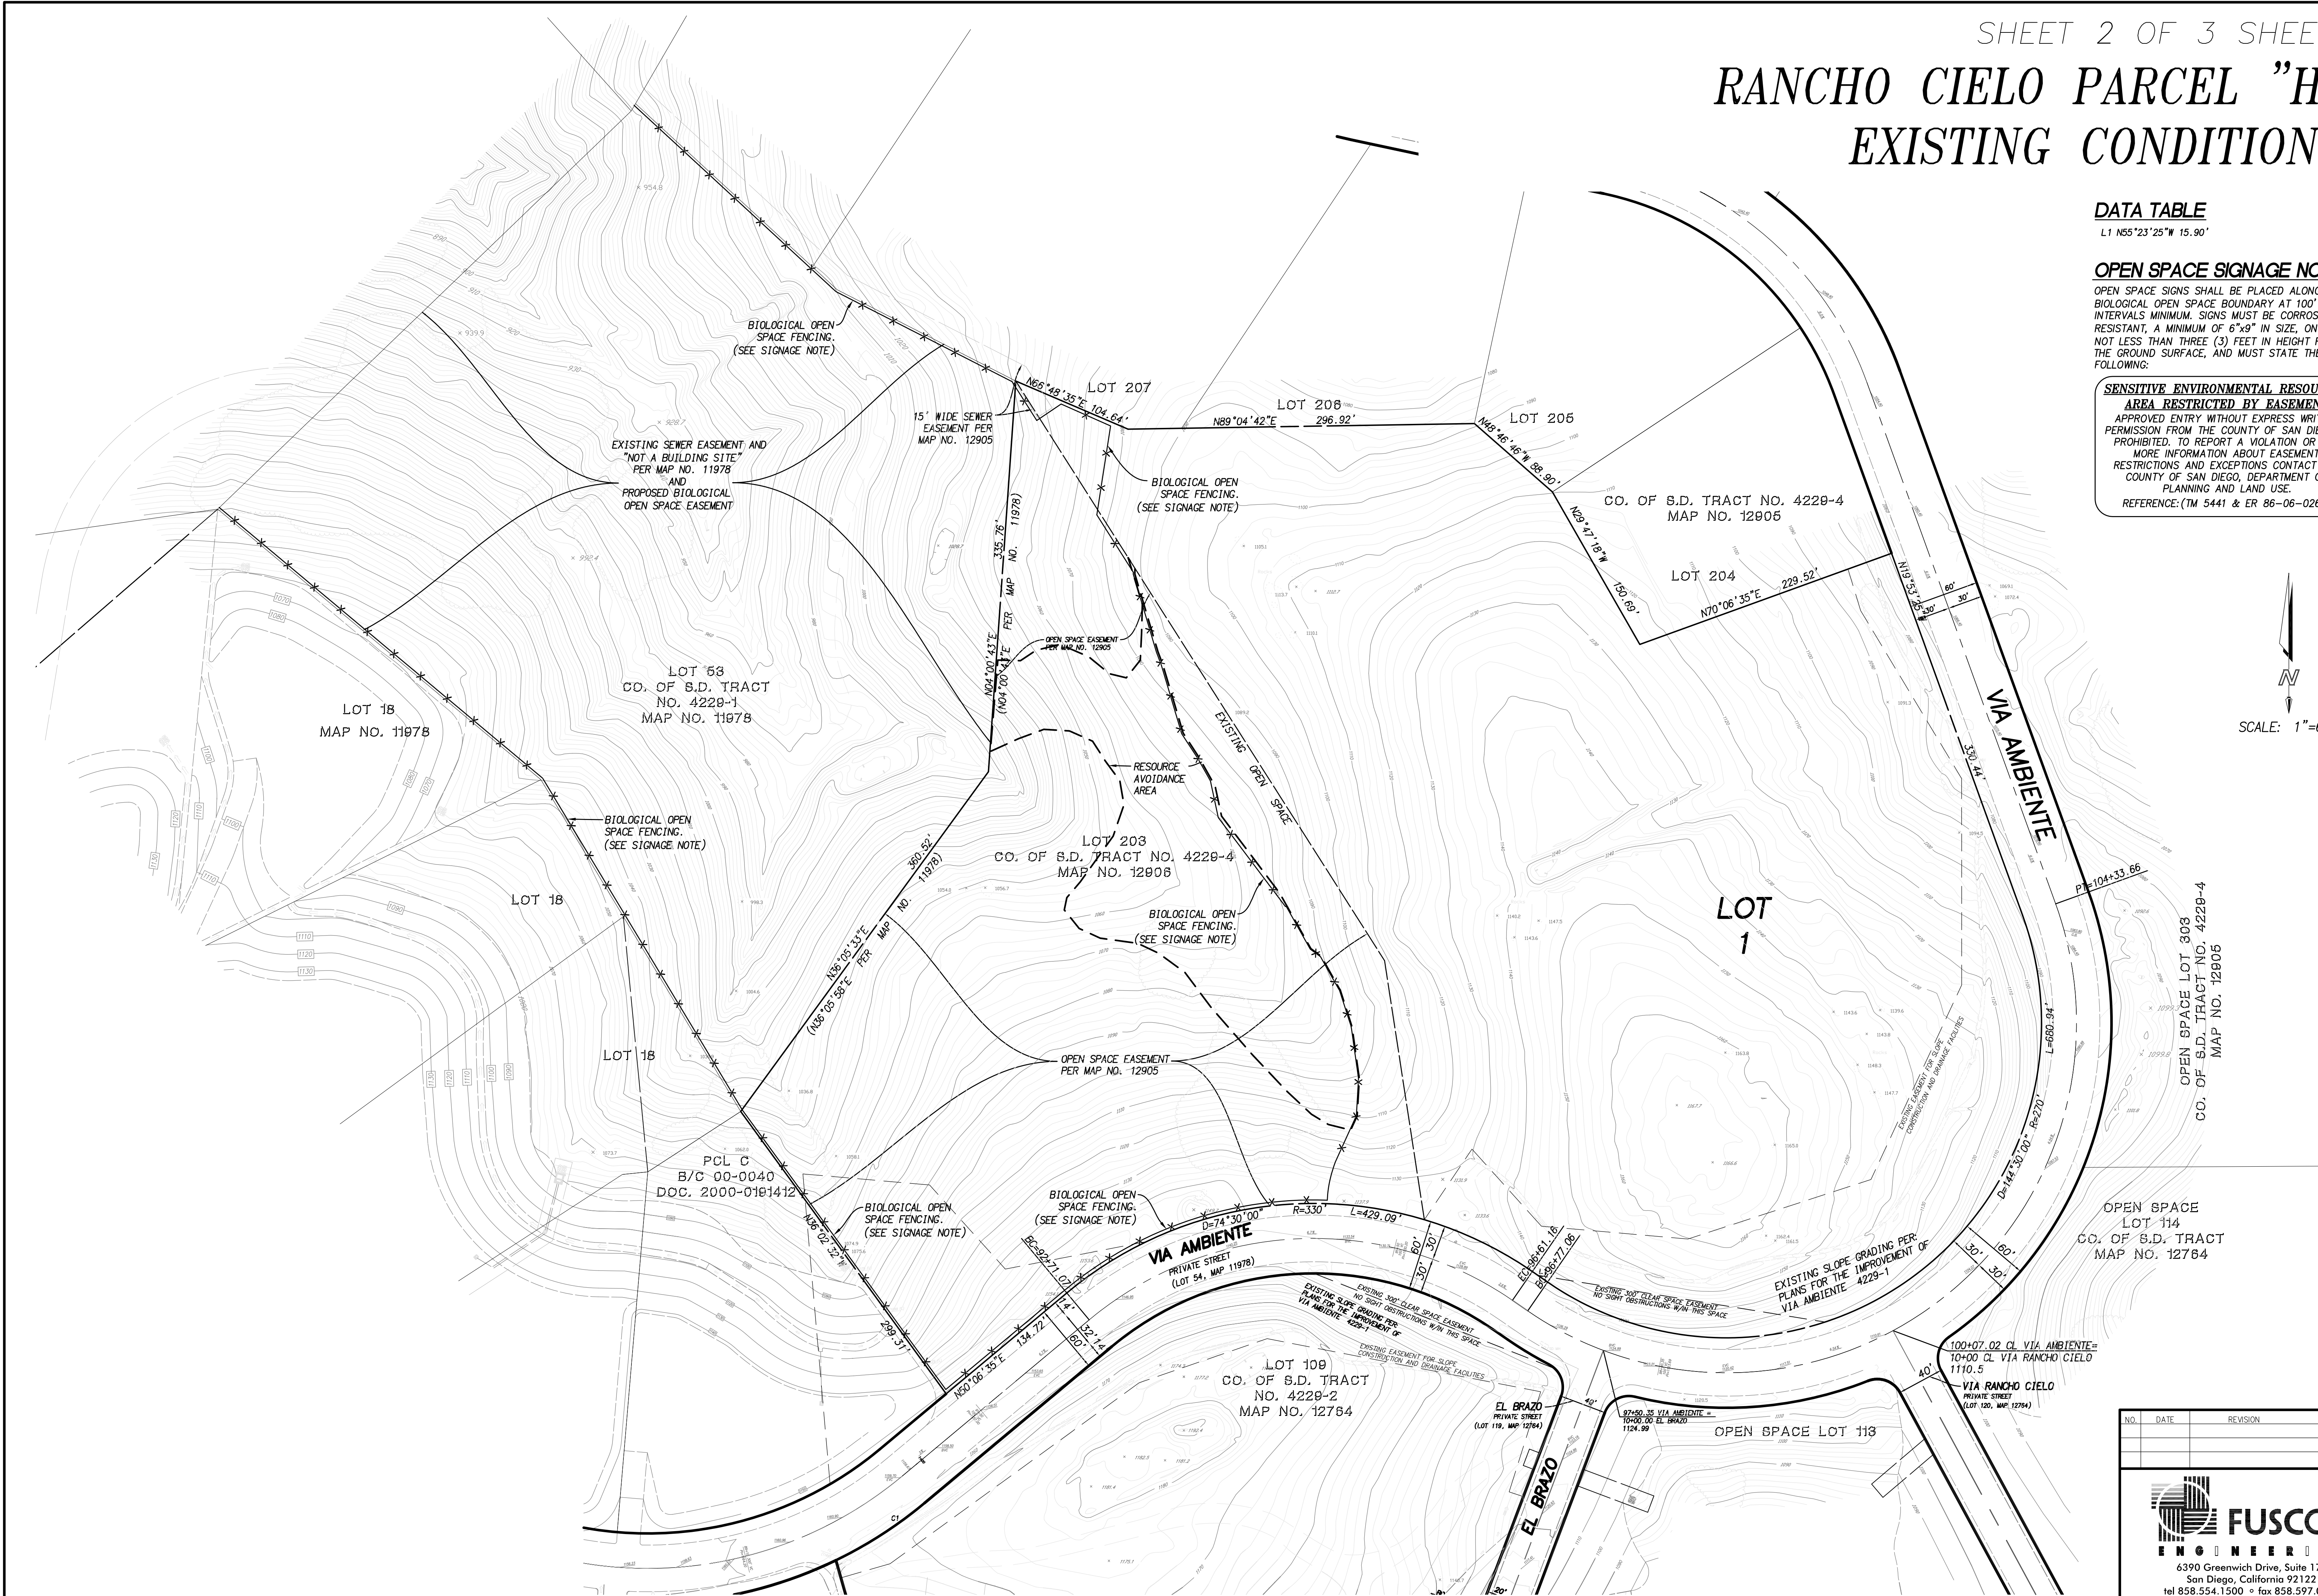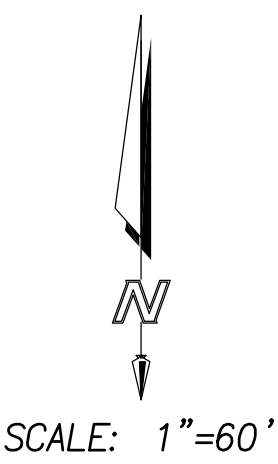

NO.	DATE	REVISION

FUSCOE
ENGINEERING

6390 Greenwich Drive, Suite 170
San Diego, California 92122
tel 858.554.1500 • fax 858.597.0335
www.fuscoe.com